


1
S-2

2nd and 3rd Floor Plans

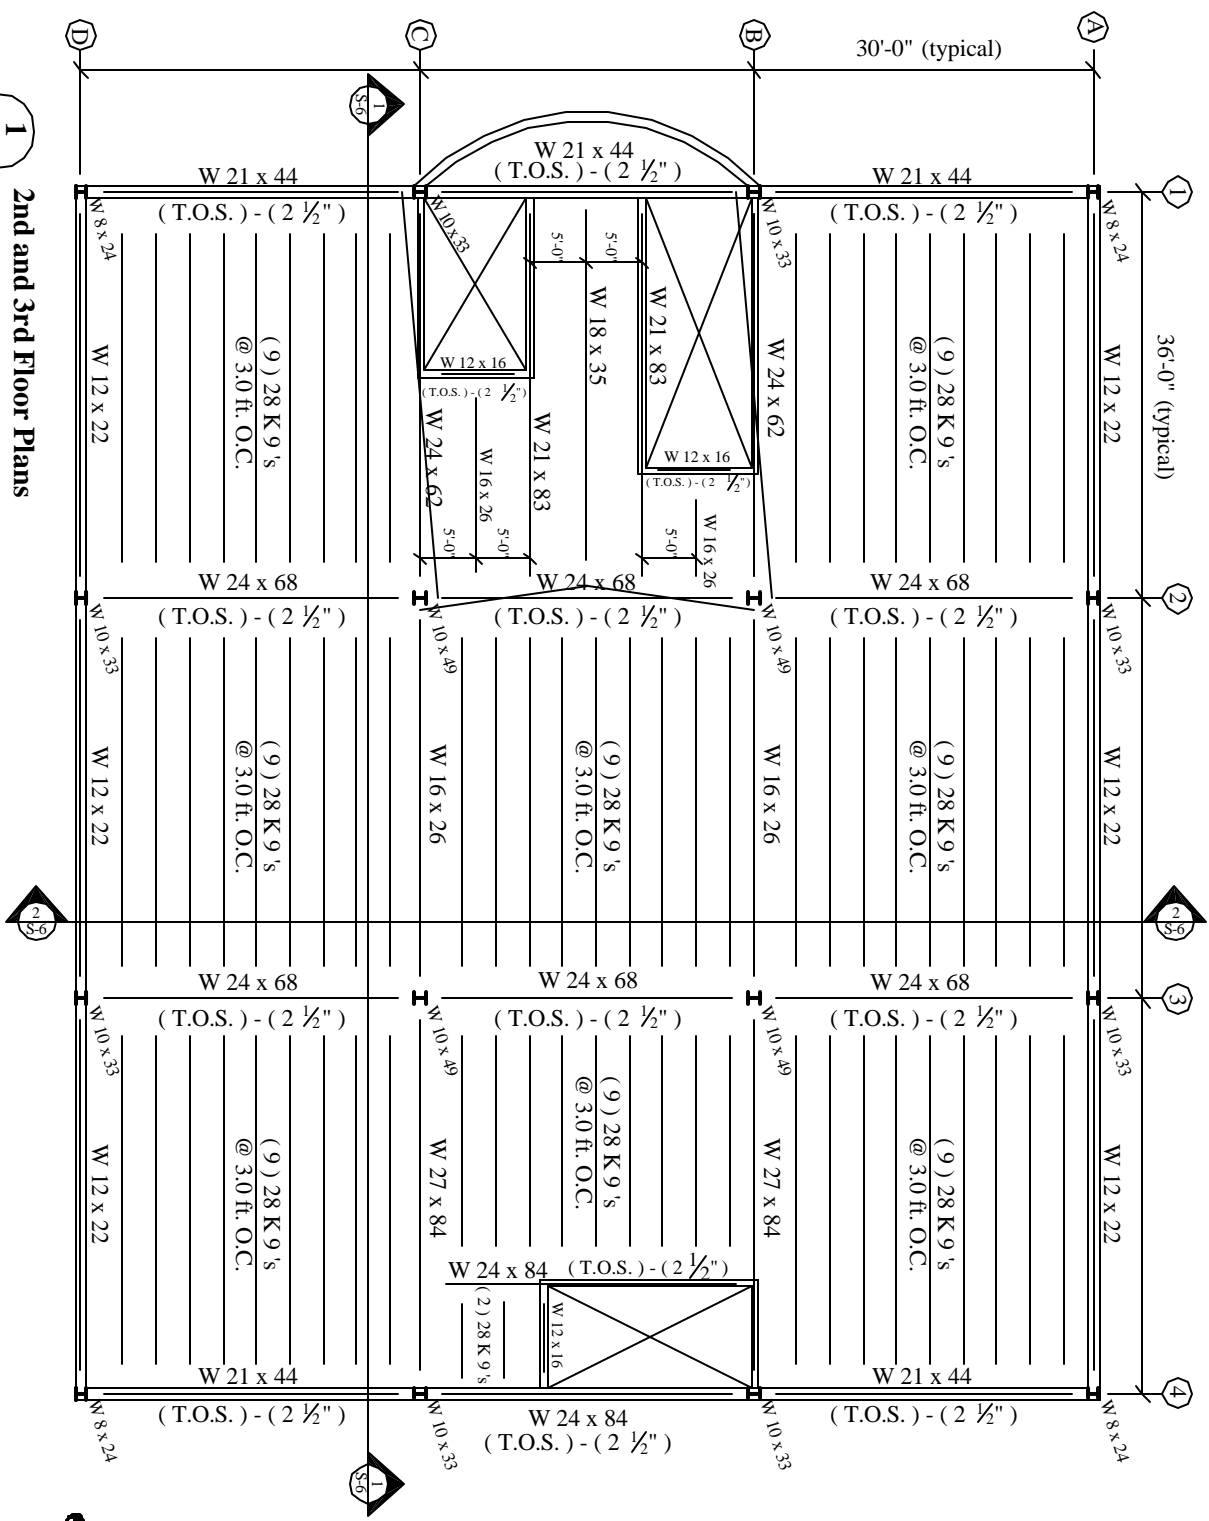

Sheet: 2 of 9	S-2 Sheet #:	AISC Office Building Steel Building Case Study Lawrence, Kansas	AISC D esign E ngineers
------------------	------------------------	--	--