


**1**  
**S-3**

**Roof Plan and Penthouse Floor Plan**

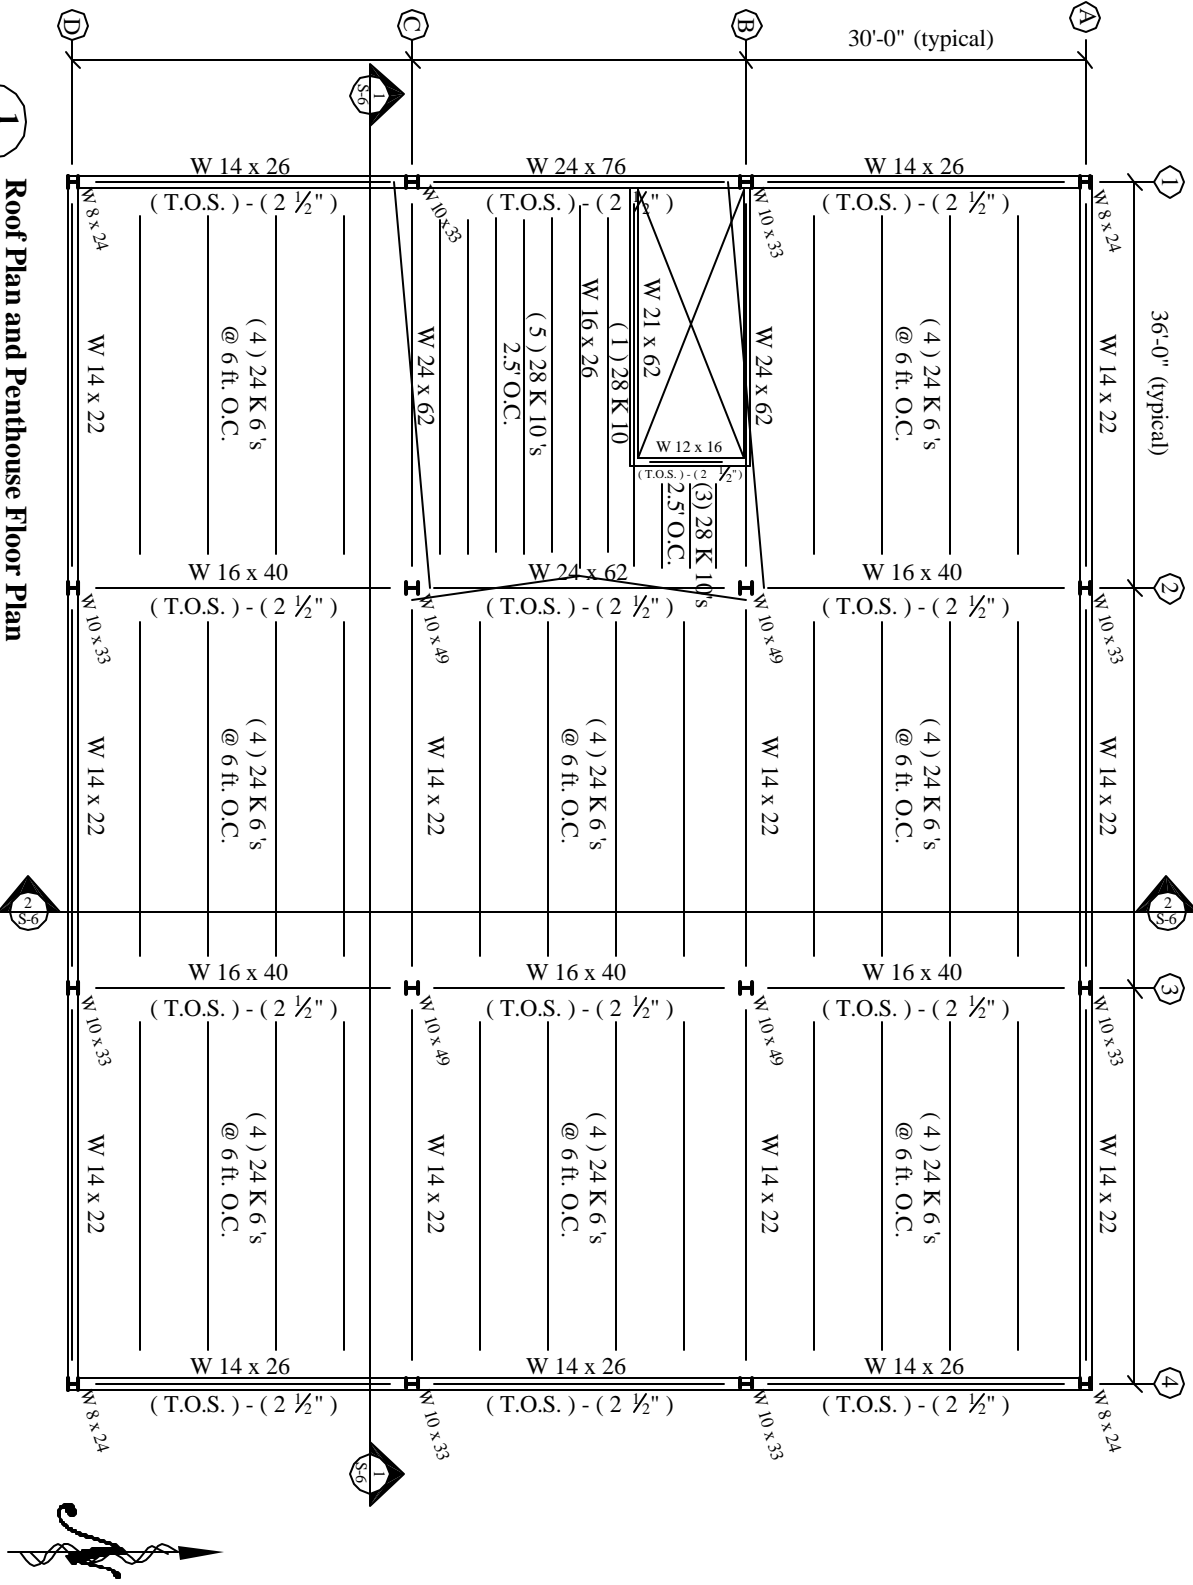

Sheet: 3 of 9	<b>S-3</b> Sheet #:	<b>AISC Office Building</b> Steel Building Case Study Lawrence, Kansas	<b>AISC</b> <b>D</b> esign <b>E</b> ngineers
------------------	------------------------	--	--